



New Hampshire CZM W.P.

# Rockingham Planning Commission

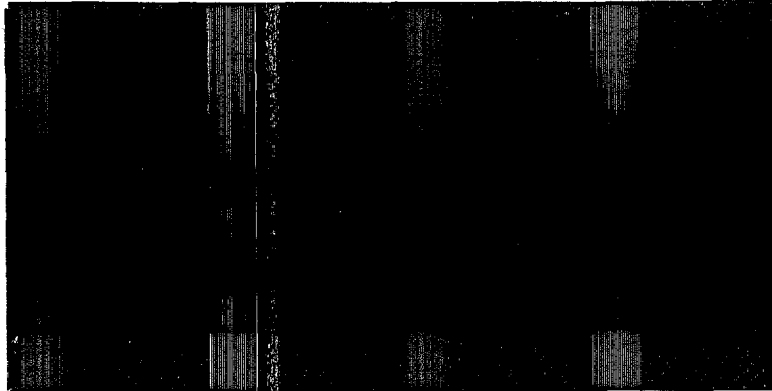

## COASTAL ZONE INFORMATION CENTER

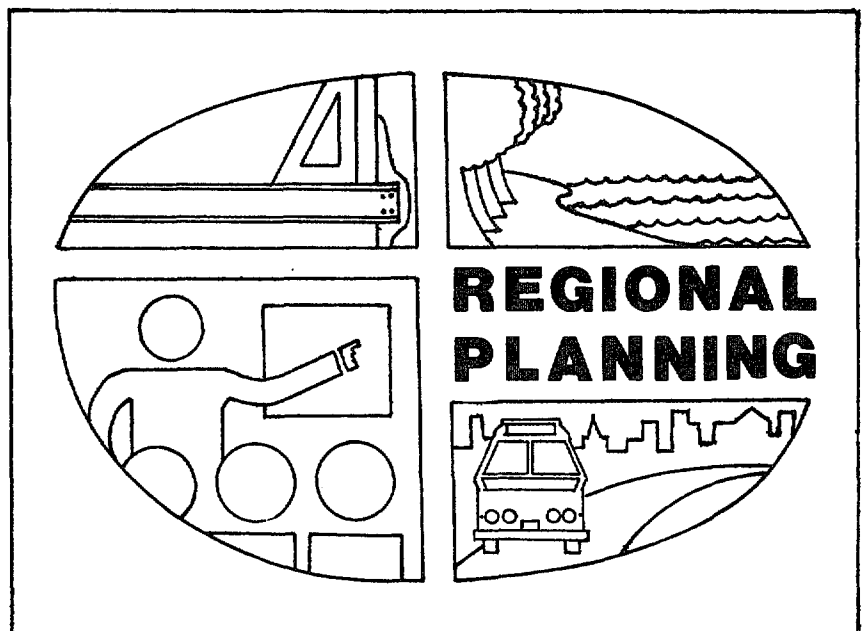

S  
624  
.N4  
E76  
1986

New Hampshire Coastal Zone Management Program

U. S. DEPARTMENT OF COMMERCE NOAA  
COASTAL SERVICES CENTER  
2234 SOUTH HOBSON AVENUE  
CHARLESTON, SC 29405-2413

Prepared by

## ***EROSION & SEDIMENT CONTROL***

ROCKINGHAM PLANNING COMMISSION  
121 Water Street  
Exeter, New Hampshire 03833

March 1986

The New Hampshire Coastal Program provided a grant for the preparation of this report which was financed in part by the Coastal Zone Management Act of 1972, as amended, administered by the Office of Ocean and Coastal Resources Management, National Oceanic and Atmospheric Administration.

S624.N4 E+6 N65  
MAR 1986

## EROSION AND SEDIMENT CONTROL

### CONTENTS

	<u>Page</u>
Introduction	
Factors Which Influence Erosion .....	1
Sample Erosion Control Measures .....	2
Floodplains .....	3
Required Permits .....	4
Project Size .....	5
Adoption and Enforcement .....	5
Bibliography .....	6

### APPENDICES

A	Model Erosion and Sediment Control Regulations .....	8
B	Assistance .....	13
C	10 Year 24 Hour Rainfall .....	14
D	25 Year 24 Hour Rainfall .....	15
E	50 Year 24 Hour Rainfall .....	16
F	Sample Soil Data Sheet .....	17
G	Hydrologic Soil Groups .....	18
H	Qualified Soil Scientists .....	19

## INTRODUCTION

Erosion due to highway construction, residential and commercial development is approximately ten times greater than on agricultural land, 200 times greater than on pasture land, and 2,000 times greater than on forest land.<sup>1</sup> Construction site erosion kills fish, and accelerates the filling of lakes, wetlands, streams and coastal estuaries. Carefully applied erosion control measures, on the other hand, can reduce soil loss by 90%, at costs of one half to one thirtieth of the cost of cleaning up sediment caused by poor protection during construction.<sup>2</sup>

This report and model regulation (Appendix A) is intended to assist local planning boards and property owners in avoiding the adverse consequences of unnecessary erosion during construction.

Help is available from the New Hampshire Coastal Program Office, the Soil Conservation Service, the N.H. Association of Conservation Commissions and the Rockingham Planning Commission (Appendix C).

<sup>1</sup>U.S. Environmental Protection Agency, Comparative Costs of Erosion and Sediment Control: Construction Activities (Washington, 1973).

<sup>2</sup>ibid.

## **VEGETATION**

Vegetation shields the soil surface from falling rain, slows the velocity of run-off, filters sediment, and tends to hold soil particles in place. Erosion and sedimentation are generally not problems in well vegetated areas.

## **SLOPE**

The size and steepness of slopes have a direct effect on the velocity, and thus the power of surface runoff. The speed and distance water travels influences the amount of erosion that takes place.

## **CLIMATE**

Erosion and sedimentation are also a function of the frequency, intensity, and duration of rainfall. When calculating runoff, most southern New Hampshire planning boards assume a "25 Year Storm", that is the expected rainfall in a 24 hour period during the worst storm in 25 years. Some require designs to accommodate a 50 year storm. Others plan only for a 10 year storm. Appendices D, E, and F provides approximate anticipated rainfall for each of these storms.

## **SAMPLE EROSION CONTROL MEASURES**

Just as there are a number of factors influencing the amount of erosion which can take place in a given situation, so are there a number of different ways it can be controlled.

- Diversion Dike to intercept surface runoff at the top of a slope, before erosion can begin.

## FACTORS WHICH INFLUENCE EROSION

Erosion is influenced by a number of factors or soil characteristics, vegetation, slope and climate. Each affects erosion in a different way.

### SOIL CHARACTERISTICS

The permeability of a particular soil greatly influences surface runoff. The Soil Conservation Service maintains data on the permeability of all New Hampshire soil types (Appendix H). Published soil surveys which include applicable soil data sheets are available for Rye, North Hampton, Hampton and Hampton Falls. Soils maps and soil data sheets (not bound or collated) are available for Seabrook, New Castle and Portsmouth (See Appendix G for sample).

Soils that contain high proportions of silt and fine sand are highly erodible. Clay, on the other hand, tends to bind particles together, thereby limiting erodibility. Soils higher in organic matter contain many air pockets which tend to absorb water and also limit erodibility. Soils least susceptible to erosion are those consisting of well drained gravel or gravel/sand mixtures. The Soil Conservation Service rates the erodibility of various soil types with numerical co-efficients known as K-values. A quick determination of a soil's propensity for erosion may be reached by obtaining relevant K-values from the Soil Conservation Service soil data sheets:

A K-Value of	.23 and lower ... means.....	low erodibility
	.24 to .26 .....	moderate erodibility
	.27 and higher.....	high erodibility

Help in making further detailed analyses of soils can be obtained by contacting a qualified soil scientist (Appendix I) or the Soil Conservation Service.

## REQUIRED PERMITS

As indicated in Section 5 of the model regulations, (Appendix A) a particular project may require state permit(s). Dredge or fill projects involving wetlands require a permit from the New Hampshire Wetlands Board (telephone 271-2147) pursuant to RSA 483-A. Another statute, RSA 149:8-a, requires a permit from the New Hampshire Water Supply and Pollution Control Commission (telephone 271-3503) for " . . . any person proposing to significantly alter the characteristic of the terrain, in such a manner as to impede natural runoff or create an unnatural runoff . . . " Commission regulations require this permit for any project involving more than 100,000 contiguous square feet of land area.

Dredge/fill projects which impact salt marshes or navigable waters of the United States also require a permit from the U.S. Army Corps. of Engineers. Specific requirements may be obtained from the Army Corps. at 1-800-343-4789.

- Vegetative Buffer Strip to reduce water velocity and to filter sediment.
- Seeding and Mulching to slow runoff and trap sediment.
- Hay Bales to effectively trap sediment for short periods of time.
- Snow Fencing to minimize the area of disturbance and prevent construction equipment from pushing debris onto other areas.
- Sod Strips to provide instant vegetative cover.
- Sediment Traps to intercept sediment-laden runoff and retain the sediment.  
Sediment traps are small temporary holding basins.

### **FLOODPLAINS**

Floodwaters play an obvious role in soil erosion and the subsequent deposit of sediment. Floodprone areas have been mapped by the Federal Emergency Management Agency (FEMA). Copies of these Flood Insurance Rate Maps are on file at town halls and at the Rockingham Planning Commission. When reviewing proposed subdivisions and site plans, town officials should be aware of the 100 year flood zone, that is, the anticipated extent of the worst flood in a one hundred year period, as indicated on these maps.



## **PROJECT SIZE**

The model erosion regulation (Appendix A) does not specify a minimum project size that would require an erosion control plan. That decision is left to the discretion of local planning boards. The state of New Hampshire reviews projects whose area exceeds 100,000 square feet; the state of Connecticut reviews projects greater than 20,000 square feet. Local planning boards should consider a minimum project size within this range.

## **ADOPTION AND ENFORCEMENT**

The Model Erosion and Sediment Control Regulations may be incorporated into local subdivision or site plan regulations by following the procedures specified in RSA 675:6. Specifically, adoption entails a Public Hearing, approval by a Planning Board majority, and filing of the regulations with the Town Clerk.

The provisions of the model regulation are enforced like any other subdivision or site plan regulation. The bond provisions in Section 4 of the model regulations will insure compliance with planned erosion and sediment control measures.

## BIBLIOGRAPHY

1. Erosion and Sedimentation Control Design Handbook for Developing Areas of New Hampshire.  
U.S.D.A. -- Soil Conservation Service, May 1981
2. Standard Specifications for Road and Bridge Construction.  
State of New Hampshire, DPW&H, 1983
3. Guide for Erosion and Sedimentation Control . . . in Developing Areas of New Hampshire.  
New Hampshire Association of Conservation Commissions and the North County Resource Conservation and Development Project, July 1983.
4. Field Office Technical Guide.  
Soil Conservaton Service, (ongoing)
5. Engineering Field Manual.  
Soil Conservation Service, (ongoing)
6. Erosion and Sedimentation Control in Site Development - Massachusetts Conservation Guide, Vol. I.  
U.S.D.A. -- Soil Conservation Service, September 1983.
7. Guidelines for Soil and Water Conservation in Urbanizing Areas of Massachusetts.  
Soil Conservation Service, 1977
8. Urban Hydrology for Small Watersheds.  
Engineering Division, Soil Conservation Service, 1975
9. Vegetative Practices in Site Development -- Massachusetts Conservation Guide, Vol. II.  
U.S.D.A. -- Soil Conservation Service, 1983
10. Streambank Protection Guidelines . . . for Landowners and Local Government.  
U.S. Army Corps. of Engineers, October 1983.

11. A Better Environment Through Soil Erosion and Sedimentation Control . . .  
Act 347 of 1972.  
Michigan Water Resources Commission, no date.
12. Final Report and Sediment and Erosion Control.  
New Hampshire Water Supply and Pollution Control Commission, July 1979.
13. Morris County (N.J.) Soil Conservation District Standards and Specifications  
for Soil Erosion and Sediment Control.  
Soil Conservation Service, 1971
14. Michigan Soil Erosion and Sedimentation Control Guidebook.  
Beckett Jackson, Raeder Inc., 1975
15. Community Action Guidebook for Soil Erosion and Sediment Control.  
Mel Powell, William Winter and William Bodwitch, 1970
16. Guidelines for Erosion and Sediment Control Planning and Implementation.  
Environmental Protection Agency, R2-72-015, 1972
17. Predicting Rainfall Erosion Losses.  
Agriculture Handbook Number 537, U.S.D.A.

## APPENDIX A

### MODEL EROSION AND SEDIMENT CONTROL REGULATIONS

#### 1. General

For the purpose of controlling soil erosion and sedimentation in surface waters resulting from site construction and development, no subdivision or site plan shall be approved without plans for erosion and sediment control, unless otherwise exempted by the Planning Board as provided below.

#### 2. Where Required

The developer shall submit a soil erosion and sediment control plan for the entire tract of land unless there is a determination by the Planning Board that such a plan is unnecessary due to the size or character of the development, or to the natural conditions of the site. In no case shall a proposed development which involves the construction of a street or road, or results in the disturbance (stripping of vegetation) of more than \_\_\_\_\_ square feet of contiguous area, or will create a subdivision of more than \_\_\_\_\_ residential building lots, be approved without such plan. (See page 5 of accompanying guidelines for suggested project size)

#### 3. Definitions

Runoff - The portion of rainfall, melted snow or irrigation water that flows across the ground surface and eventually is returned to streams.

Sediment - Solid material, both mineral and organic, that is in suspension, is being transported, or has been moved from its site of origin by air, water, gravity, or ice, and has come to rest on the earth's surface either above or below sea level.

Sloughing - A slip or downward movement of a extended layer of soil frequently resulting from the undermining action of water (waves) or the earth disturbing activity of man.

Surface Water - Water at or above the earth's surface.

#### 4. General Requirements

A. The plan shall consist of a drawings, prepared at the same scale as that of the subdivision or site plan, approved by the Rockingham County Conservation District (RCCD), which identifies the various measures proposed for the erosion and sedimentation and their relative locations.

B. The design specifications for each such erosion control measure shall be submitted with the plan.

- C. All erosion and sediment control measures planned shall meet the design standards and specifications set forth in the "Erosion and Sediment Control Design Handbook" as adopted by the RCCD.
- D. The following standards shall be applied in planning for erosion and sediment control:
  - (1) Whenever practical, natural vegetation shall be retained, protected or supplemented. The stripping of vegetation will be done in a manner that minimizes soil erosion and shall be consistent with guidelines set forth in the "Erosion and Sediment Control Design Handbook".
  - (2) The Area of Disturbance shall be kept to a minimum and shall be protected from erosion during the winter months.
  - (3) Measures shall be taken to control sediment and retain it within the project area. To the extent possible, sediment in runoff water shall be trapped and retained within the project area.
  - (4) Final vegetation and permanent erosion control structures shall be installed as soon as possible following disturbances of the site, but no later than six months after commencement of site work.
  - (5) Off-site surface water shall either be diverted around, or conducted safely through, the project area.

5. Plan Requirements

A. LOCUS MAP

- (1) North arrow, scale, date
- (2) Property lines of the project
- (3) Critical natural or man-made features within 3,000 feet of the project

B. SITE PLAN OF EXISTING CONDITIONS (Scale of 1" = 100' or larger)

- (1) North arrow, scale, date
- (2) Accurate property lines
- (3) Easements
- (4) Structures, utilities, roads and other paved areas
- (5) Topographic contours at two foot intervals, keyed to USGS benchmark

- (6) Slopes in critical areas
- (7) Steepness of the grade expressed as a percentage
- (8) Waterways, bodies of water, drainage patterns and watershed boundaries
- (9) Calculations showing volume and velocity of present surface runoff
- (10) Extent of floodplain (100 year flood)
- (11) Existing vegetation: tree lines, grassy areas, and unique vegetation
- (12) Soils information including soil names, soil type boundaries as determined by qualified Soil Scientist, Soil Conservation Service mapping numbers, erodibility co-efficients (K-values), permeability, depth, texture and structure.
- (13) Areas with potentially serious erosion problems

C. EROSION AND SEDIMENTATION CONTROL SITE PLAN

- (1) North arrow, scale, date, elevation datum
- (2) Existing and proposed property lines
- (3) Proposed structures, roads, utilities, topsoil stockpiles, equipment storage and stump disposal
- (4) Existing and proposed topographic contours at two foot intervals
- (5) Description of the basic strategies of the erosion control plan
- (6) Proposed easements
- (7) Limits of proposed soil disturbance
- (8) Limits of cut and fill areas, indicating volumes of material in cubic yards
- (9) Area in square feet of wetlands, including that portion disturbed or filled
- (10) Construction schedule
- (11) Earth movement schedule
- (12) Soil exposure time of each area

(13) Description of the seeding and mulching plan, including:

- (a) location of areas to be seeded
- (b) lime and fertilizer application rates
- (c) seed mix(es)
- (d) seeding application rates
- (e) seeding dates
- (f) types of mulch materials
- (g) mulch application rates
- (h) mulch anchoring methods
- (i) mulching dates

(14) Size, number and location of proposed trees and shrubs

(15) Description of all structural erosion and sedimentation control measures, with locations and detailed drawings of each

(16) Design calculations for all temporary and permanent structural control measures

(17) Calculations of construction and post-construction surface runoff, showing volume and velocity

(18) Name and phone number of the person on the construction site directly responsible for the application, inspection and maintenance of the erosion control plan

(19) Bond or other surety to insure implementation of proposed landscaping and structural erosion control measures

(20) Future inspection and maintenance schedule for all control measures

(21) Name, address, and phone number of the person or parties responsible for future maintenance and inspection

6. Responsibility For Installation/Construction

The applicant shall bear final responsibility for the installation and construction of all erosion and sediment control measures required by the provisions of this Section. Where erosion and sediment control plans call for the construction of permanent erosion or sediment control measures, the Planning Board may require a bond or other security in an amount and with surety conditions satisfactory, to the Board, providing for the actual construction and installation of such improvements within a period specified by the Planning Board and expressed in the bond or other surety.

7. Maintenance

Individuals or developers carrying out soil erosion and sediment control measures under these articles, and all subsequent owners of property on which such measures have been installed, shall adequately maintain all permanent erosion control measures, devices and plantings in effective working condition.


8. Relationship to State Regulations

Copies of any permit required under State regulations such as those promulgated under RSA 483:A; and 149:8-a shall be submitted to the Planning Board prior to approval under this regulation.



# 10 Year 24 Hour Rainfall (inches)

APPENDIX C

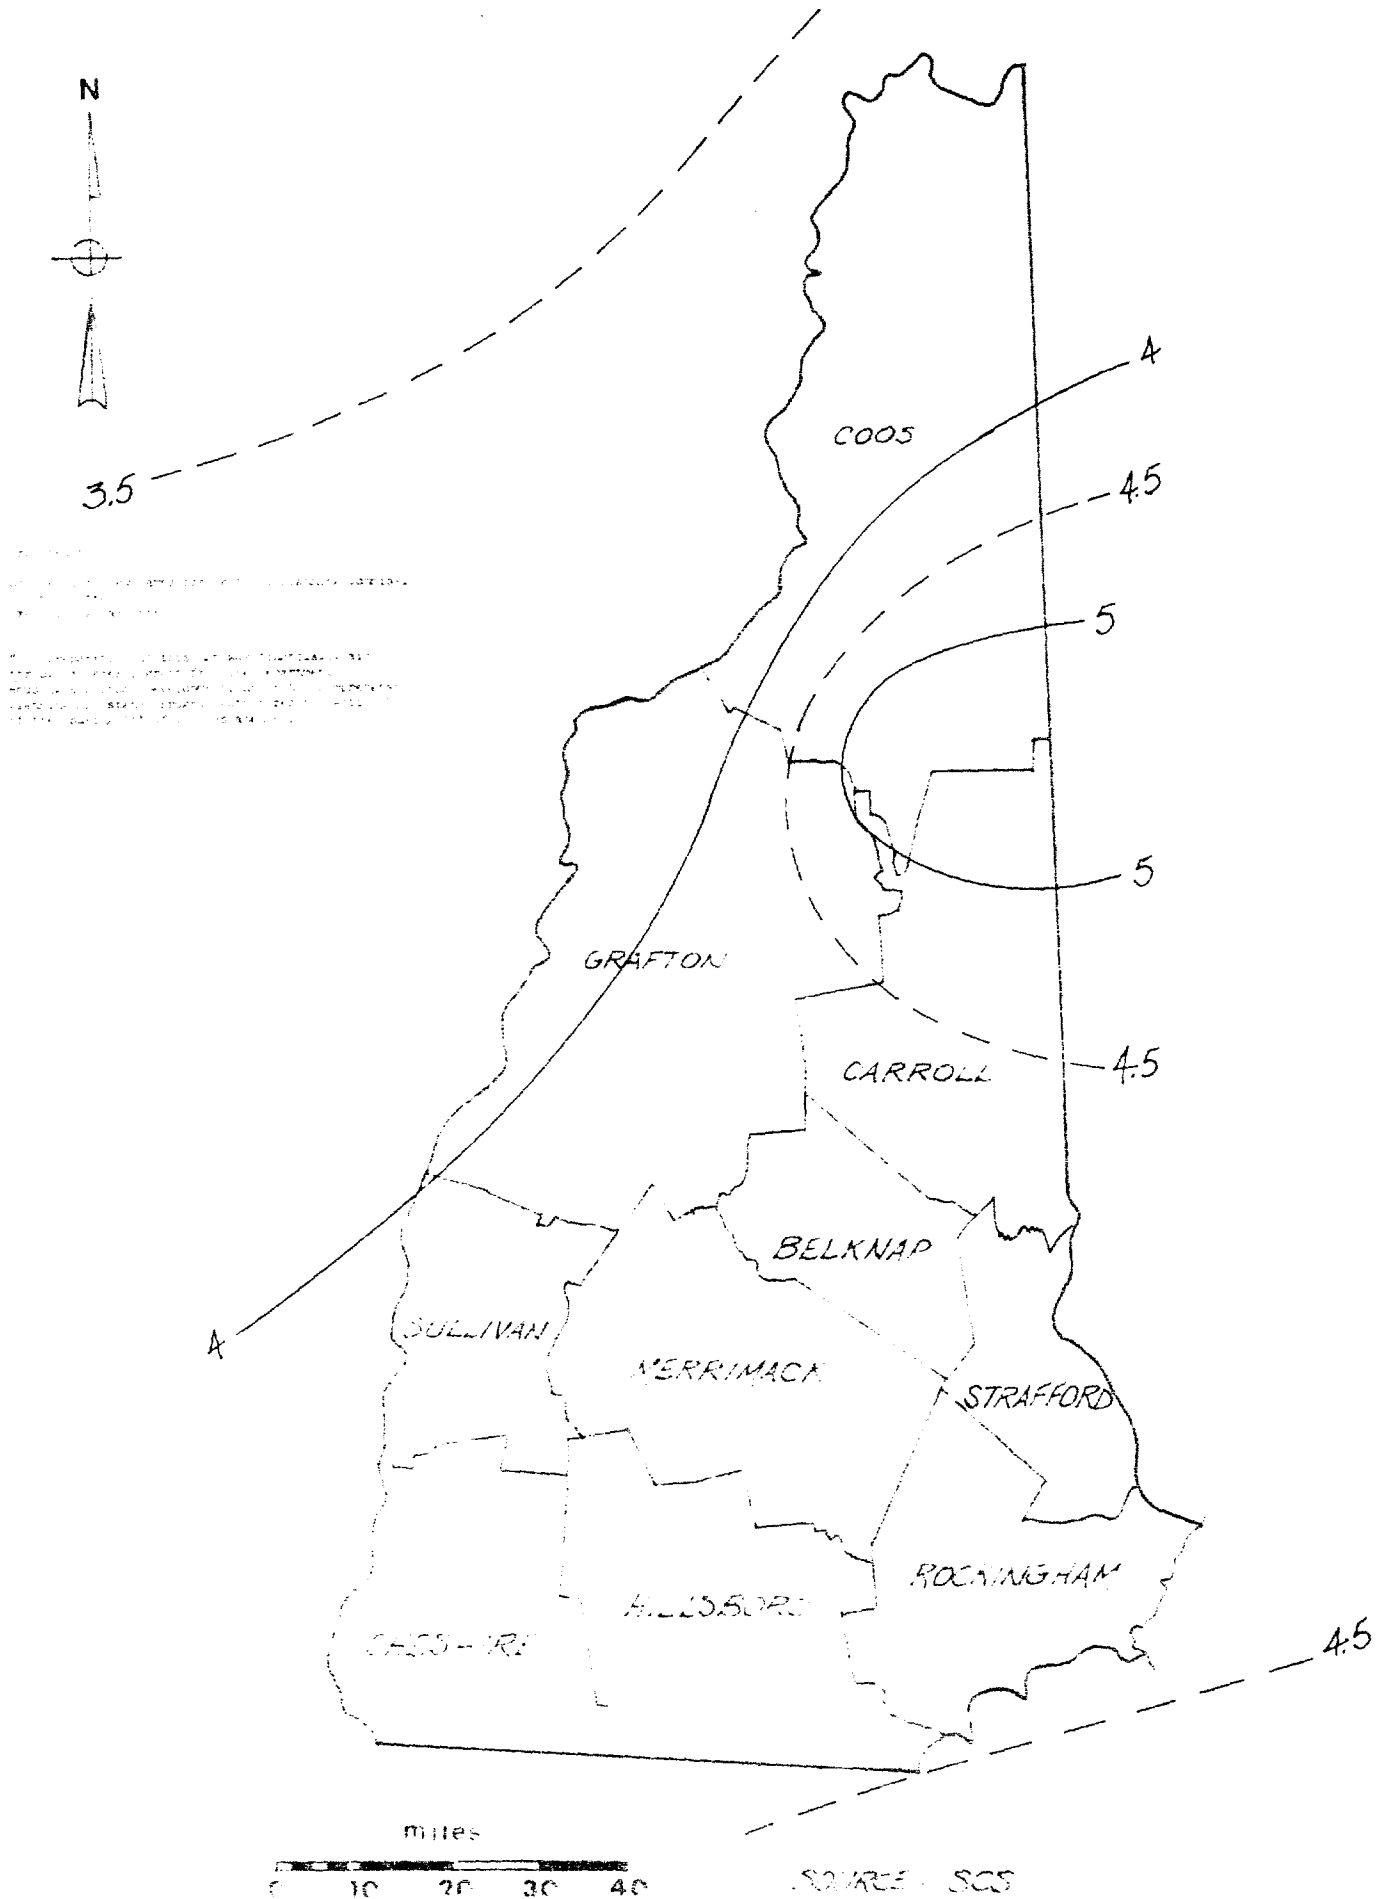

## APPENDIX C

### ASSISTANCE

New Hampshire Coastal Office  
90 Fleet Street  
Portsmouth, NH 03801  
431-9366

This office includes local representatives of the NH Wetlands Board and the NH Water Supply & Pollution Control Commission. Staff are particularly knowledgeable on wetlands and erosion control requirements relative to RSA 149:8-a.

Soil Conservation Service, USDA  
32 Front Street  
Exeter, NH 03833  
772-4385

This agency is clearly the best source for technical information on soils, erosion, and sedimentation.

Rockingham Planning Commission  
121 Water Street  
Exeter, NH 03833  
778-0885

Commission staff has a great deal of experience in the review and analysis of proposed developments in southeast New Hampshire.

NH Association of Conservation  
Commissions  
54 Portsmouth Street  
Concord, NH 03301  
224-7867

The Association may provide examples of the various types of assistance rendered by local Conservation Commissions in the review of subdivisions and site plans.


# 25 Year 24 Hour Rainfall (inches)

## APPENDIX D



Prepared by:  
Southeastern New Hampshire Regional Planning Commission  
100 North Street  
Exeter, New Hampshire

\*The preparation of this map was financially aided through a Federal grant from the Department of Housing and Urban Development, under the Comprehensive Planning Assistance Program authorized by Section 101 of the Housing Act of 1961 as amended.

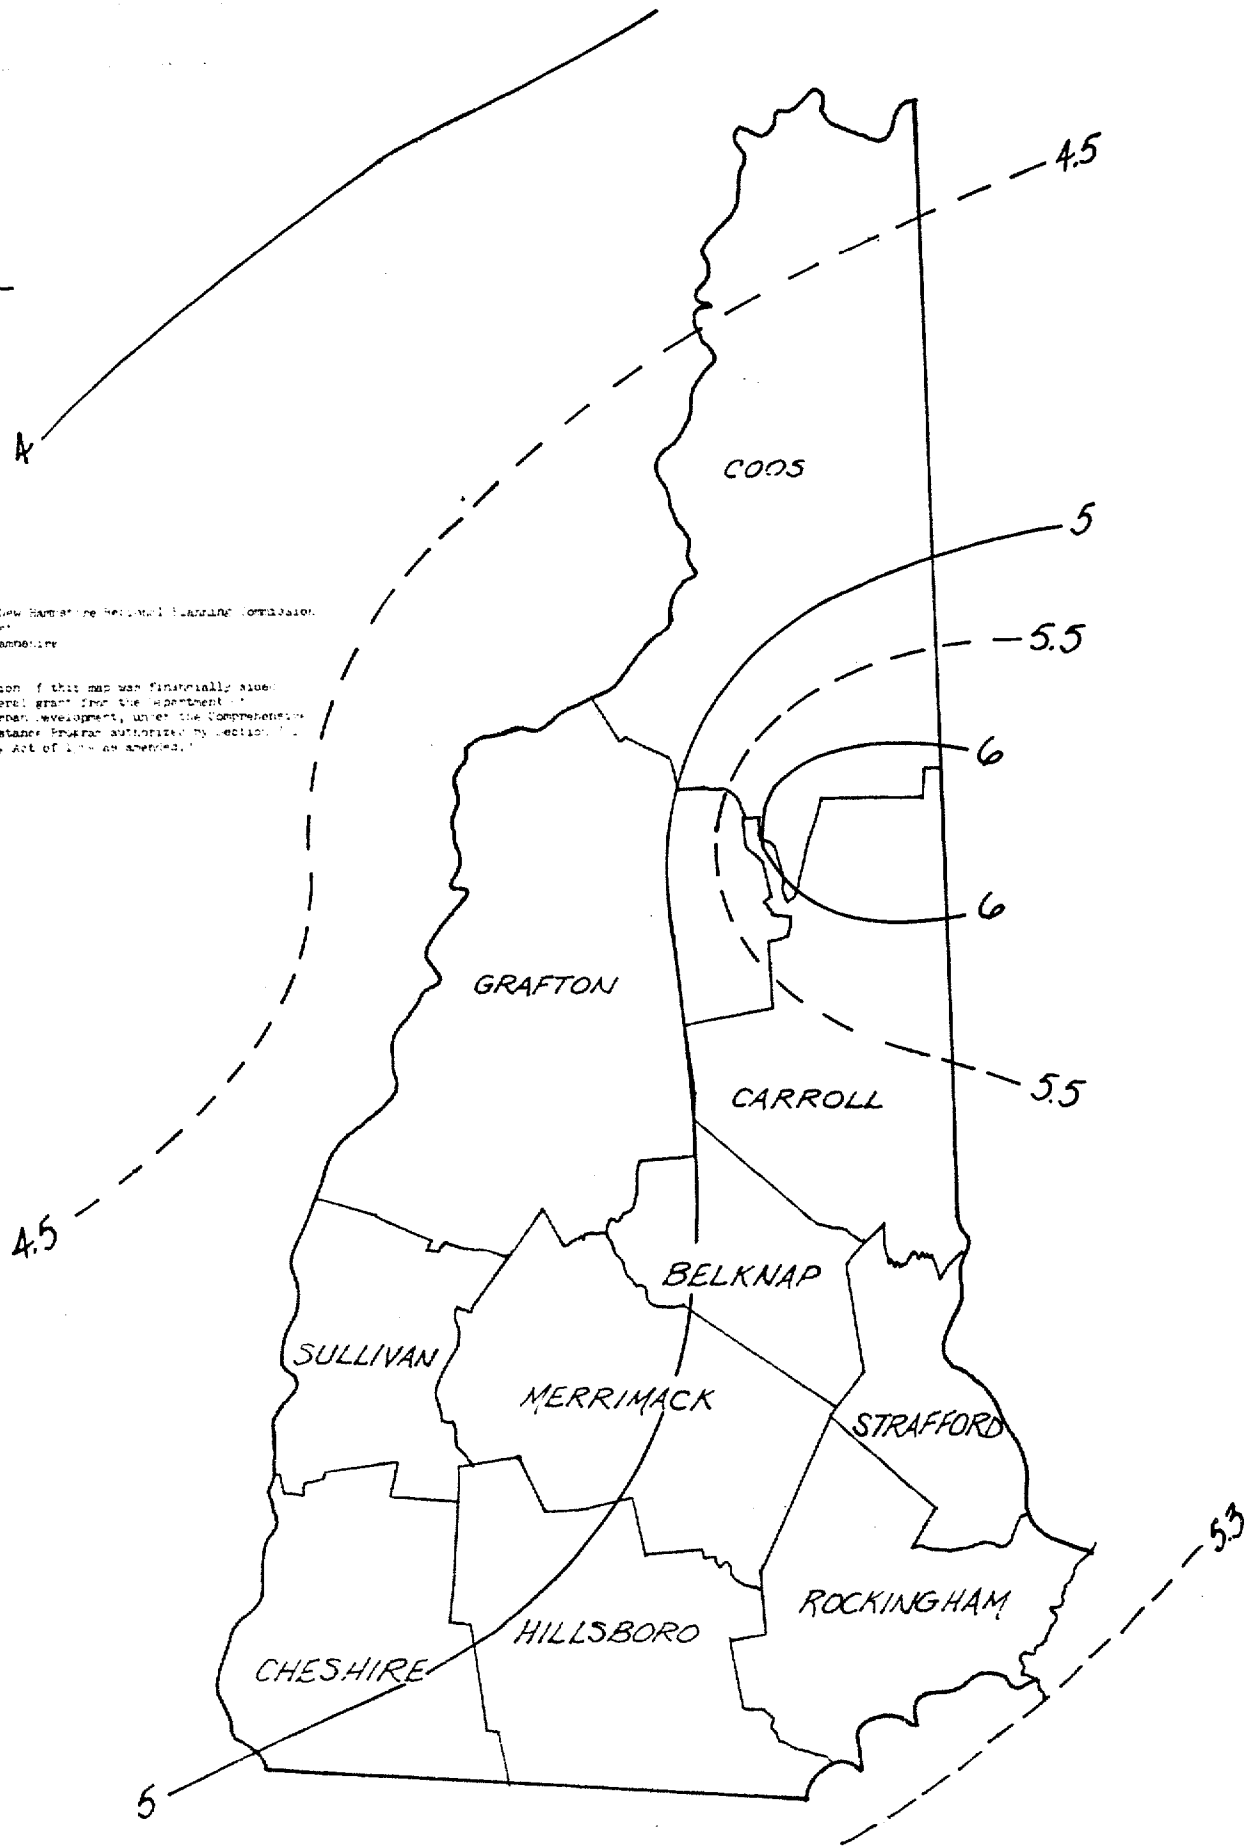


miles  
0 10 20 30 40

SOURCE: SCS


# 50 Year 24 Hour Rainfall (inches)

APPENDIX E

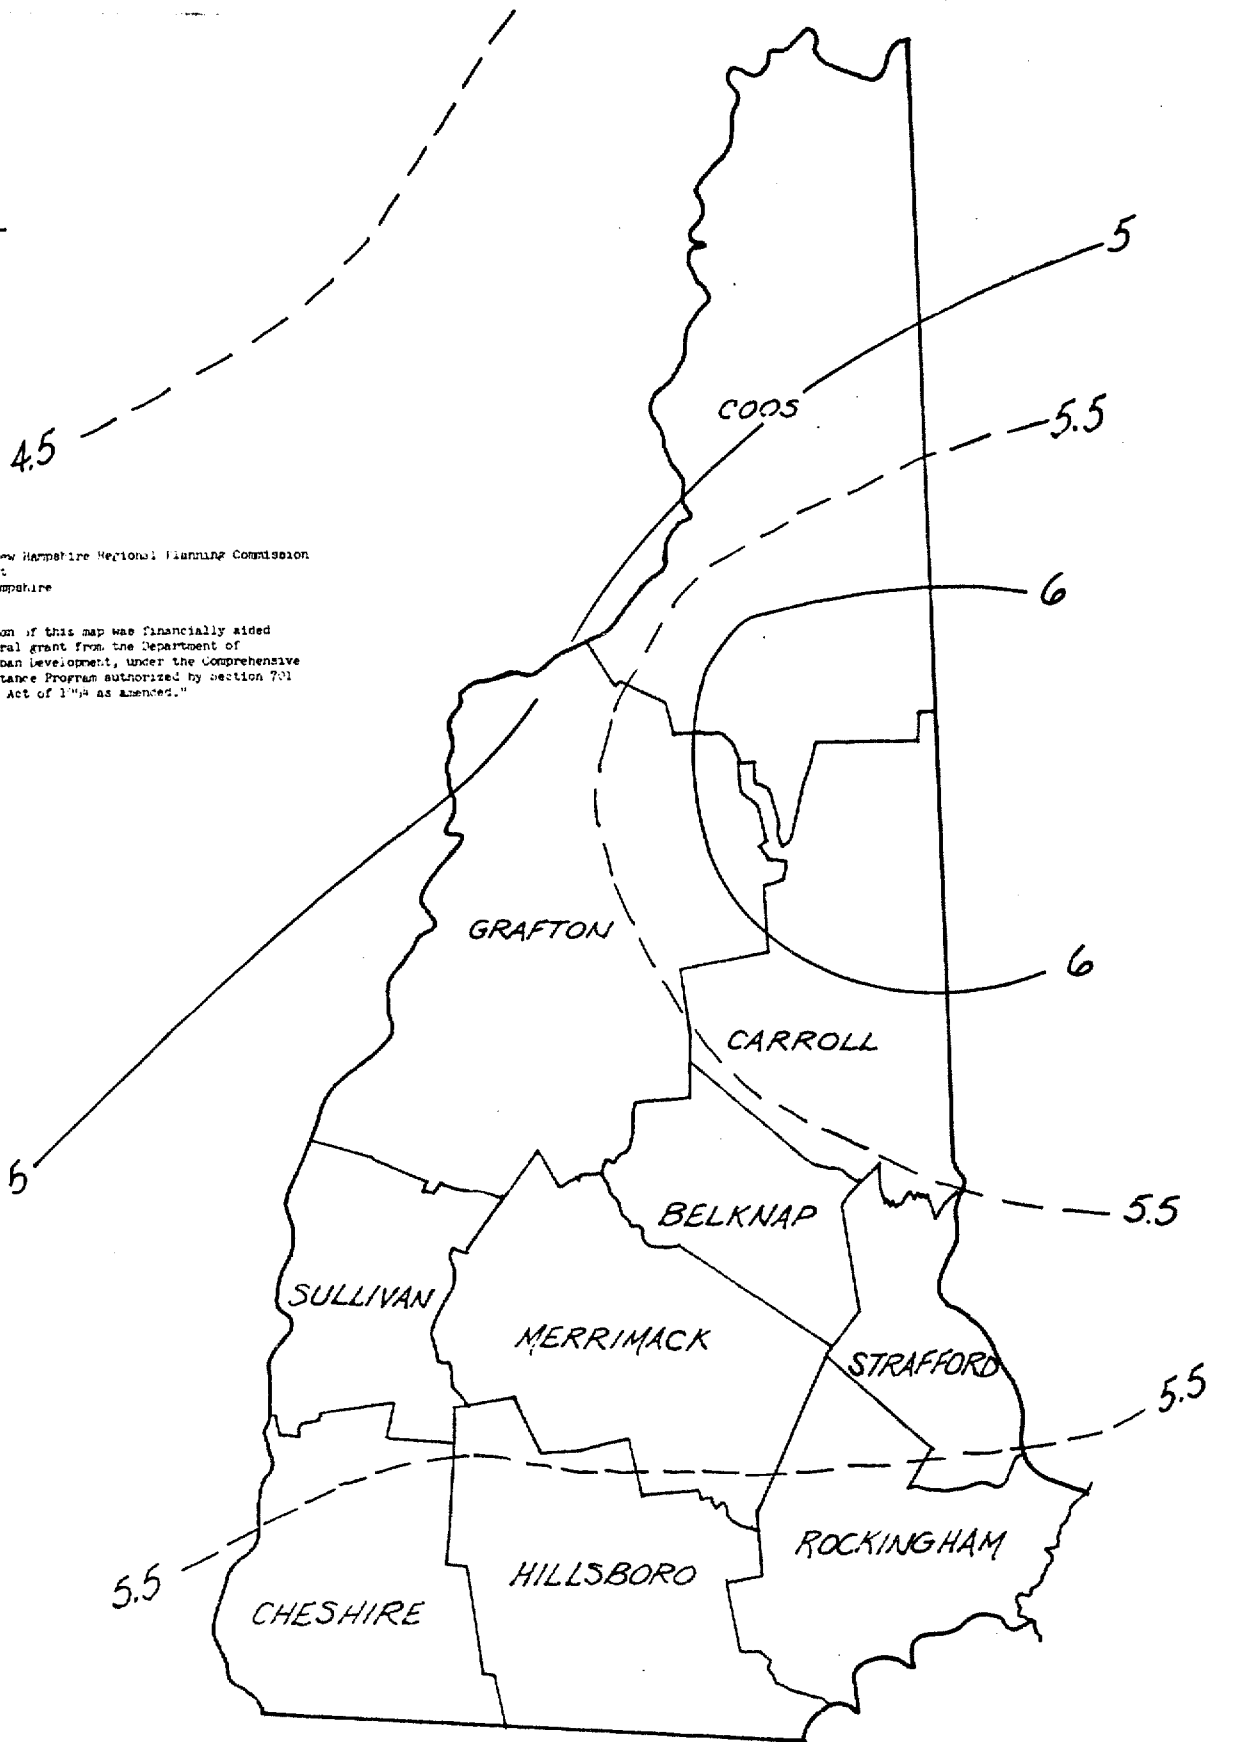

Prepared by:  
Southeastern New Hampshire Regional Planning Commission  
11 Front Street  
Exeter, New Hampshire

"The preparation of this map was financially aided through a Federal grant from the Department of Housing and Urban Development, under the Comprehensive Planning Assistance Program authorized by section 701 of the Housing Act of 1954 as amended."

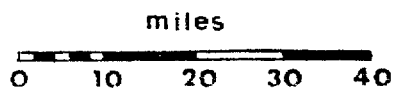

SOURCE: SCS

HLRAIS: 143. 1448

REV. HRM. 1-83

AERIC HAPLAQUEPT6. SANDY. MIXED. FRIGID

## SAMPLE SOIL DATA SHEET

WALPOLE SERIES  
STONY

THE WALPOLE SERIES CONSISTS OF DEEP, POORLY AND SOMEWHAT POORLY DRAINED SOILS FORMED IN GLACIAL OUTWASH OR DRIFT ON UPLANDS. TYPICALLY THESE SOILS HAVE A VERY DARK GRAYISH BROWN STONY LOAM SURFACE LAYER ABOUT 9 INCHES THICK. THE MOTTLED SUBSOIL LAYERS FROM 8 TO 20 INCHES ARE GRAY AND OLIVE GRAY SANDY LOAM. THE MOTTLED SUBSTRATUM FROM 20 TO 60 INCHES IS OLIVE, YELLOWISH BROWN, AND PALE OLIVE GRAVELLY SAND. SLOPES RANGE FROM 0 TO 8 PERCENT.

ESTIMATED SOIL PROPERTIES (A)												
DEPTH (IN.)	USDA TEXTURE		UNIFIED	AASHTO		FRACTURE PERCENT OF MATERIAL LESS THAN 3" PASSING SIEVE NO.				LIQUID LIMIT	PLAS- TICITY	
						(PCT)	4	10	40	200		INDEX
0-4	IST-FSL	ST-SL	ST-L	SM	1A-2, A-4	5-15	90-100	75-100	70-100	30-50	<25	NP-3
0-9	ISTV-FSL	STV-SL	STV-L	SM	1A-2, A-4	10-20	90-100	75-100	70-100	30-50	<25	NP-3
8-20	ILS	SL	GR-SL	SM	1A-2, A-4	0-5	185-100	75-95	40-95	25-50	-	NP
20-60	ILS	S	GR-S	SP-SM, SP, SM	1A-1, A-2, A-3	0-15	155-100	50-95	25-90	0-25	-	NP
CORROSION												
DEPTH (IN.)	CLAY	MOIST BULK (PCT)	PERME- ABILITY	AVAILABLE WATER CAPACITY	SOIL REACTION	SALINITY (MMHOS/CM)	SHRINK- SWELL POTENTIAL	EROSION FACTORS	WIND SPEED	ORGANIC MATTER	CORROSION	
		(G/CM3)	(IN/HR)	(IN/IN)	(PH)		(K)	(GROUP)	(PCT)		STEEL	CONCRETE
0-8	2-10	10.40-1.20	2.0-6.0	0.10-0.23	14.5-6.0	-	LOW	1.24	3	-	LOW	HIGH
0-8	2-10	10.40-1.20	2.0-6.0	0.10-0.20	14.5-6.0	-	LOW	1.20	3	-	LOW	HIGH
8-20	2-6	1.30-1.55	2.0-6.0	0.07-0.18	14.5-6.0	-	LOW	1.24	-	-	-	-
20-60	0-2	1.40-1.65	>6.0	0.01-0.13	14.5-6.0	-	LOW	1.10	-	-	-	-
FLOODING												
FREQUENCY			DURATION	MONTHS	DEPTH (FT)	KIND	MONTHS	DEPTH (IN)	HARNESS (IN)	DEPTH (IN)	HARNESS (IN)	ACTION
NONE			0-1	SLAPPARENTINOY-MAY	-	-	-	>60	-	-	-	HIGH

SANITARY FACILITIES (B)		CONSTRUCTION MATERIAL (B)	
SEPTIC TANK ABSORPTION FIELDS	SEVERE-WETNESS, POOR FILTER	ROADFILL	POOR-WETNESS
SEWAGE LAGOON AREAS	1-7%: SEVERE-SEEPAGE, WETNESS 7-1%: SEVERE-SEEPAGE, SLOPE, WETNESS	SAND	PROBABLE
SANITARY LANDFILL (TRENCH)	SEVERE-SEEPAGE, WETNESS, TOO SANDY	GRAVEL	PROBABLE
SANITARY LANDFILL (AREA)	SEVERE-SEEPAGE, WETNESS	TOPSOIL	POOR-TOO SANDY, WETNESS
DAILY COVER FOR LANDFILL	POOR-SEEPAGE, TOO SANDY, WETNESS	WATER MANAGEMENT (B)	
		POND RESERVOIR AREA	SEVERE-SEEPAGE
BUILDING SITE DEVELOPMENT (B)			
SHALLOW EXCAVATIONS	SEVERE-CUTBANKS CAVE, WETNESS	EMBANKMENTS DIKES AND LEVEES	SEVERE-SEEPAGE, PIPING, WETNESS
DWELLINGS WITHOUT BASEMENTS	SEVERE-WETNESS	EXCAVATED PONDS AQUIFER FED	SEVERE-CUTBANKS CAVE
DWELLINGS WITH BASEMENTS	SEVERE-WETNESS	DRAINAGE	0-3%: FROST ACTION, CUTBANKS CAVE 3-1%: FROST ACTION, SLOPE, CUTBANKS CAVE
SMALL COMMERCIAL BUILDINGS	SEVERE-WETNESS	IRRIGATION	0-3%: WETNESS 3-1%: WETNESS, SLOPE
LOCAL ROADS AND STREETS	SEVERE-WETNESS, FROST ACTION	TERRACES AND DIVERSIONS	ST: WETNESS, TOO SANDY STV: LARGE STONES, WETNESS, TOO SANDY
LAWNS, LANDSCAPING AND GOLF FAIRWAYS	SEVERE-WETNESS	GRASSED WATERWAYS	ST: WETNESS STV: LARGE STONES, WETNESS

## REGIONAL INTERPRETATIONS

[illegible]

## FOOTNOTES

- A ESTIMATES OF ENGINEERING PROPERTIES BASED ON DATA FROM SIMILAR SOILS.  
B RATINGS BASED ON NSM, PART II, SECTION 403, MARCH 1978.  
C RATINGS BASED ON NATIONAL FORESTRY MANUAL, SEPT. 1980.  
D RATINGS BASED ON SOILS MEMO 74, JAN. 1972.

# APPENDIX G

## HYDROLOGIC SOIL GROUPS FOR DETERMINING RUNOFF IN NEW HAMPSHIRE

The hydrologic grouping of soils is based upon infiltration rates as they affect runoff. The four groups are described as follows:

Group A -- Soils having high infiltration rates even when thoroughly wetted. These consist chiefly of deep, well to excessively drained sands or gravel. These soils have a high rate of water transmission and would result in low runoff potential.

Adams	Gloucester	Jaffrey	Suncook
Carver	Heron	Merrimac	Warwick
Colton	Hinckley	Quonset	Windsor

Group B -- Soils having moderate infiltration rates when thoroughly wetted. These consist chiefly of moderately deep to deep, moderately well to well drained soils with moderately fine to moderately coarse textures. These soils have a moderate rate of water transmission.

Acton	Canton	Groveton	Ninigret	Sudbury
Agawam	Charlton	Hadley	Ondawa	Sutton
Bangor	Chatfield	Hartland	Pennichuck	Unadilla
Belgrade	Croghan	Haven	Poquunk	Waumbek
Berkshire	Deerfield	Langdon	Redstone	Winnecook
Binghamville	Duane	Madawaska	Salmon	Winooski
Brookfield	Duchess	Marsardis	Stetson	

Group C -- Soils having slow infiltration rates when thoroughly wetted. These consist chiefly of (1) soils with a layer that impedes the downward movement of water, or (2) soils with moderately fine to fine texture or (3) soils with moderately high water tables (poorly drained). These soils have a slow rate of water transmission.

AuGres	Dixmont	Marlow	Pipestone	Scantic
Becket	Elmwood	Melrose	Pittstown	Scituate
Bernardston	Glover	Millis	Plaisted	Shapleigh
Brayton	Hollis	Montauk	Pootatuck	Skerry
Brimfield	Howland	Naumburg	Raynham	Stissing
Buckland	Leicester	Nicholville	Ridgenury	Suffield
Buxton	Lampster	Occum	Ruippowam	Walpole
Calais	Limerick	Paxton	Rumney	Wareham
Canaan	Lyman	Peru	Saugatuck	Woodbridge
Cornish				

Group D -- Soils having very slow infiltration rates when thoroughly wetted. These consist chiefly of (1) clay soils with a high swelling potential, (2) soils with a permanent high water table (very poorly drained), (3) soils with a claypan or clay layer at or near the ground surface, and (4) shallow soils over nearly impervious materials. These soils have a very slow rate of water transmission.

Biddeford	Marshes	Peacham	Swanton
Capot	Mixed Alluvial	Saco	Whately
Chocoma	Muck & Peat	Scarboro	Whitman
Greenwood	Ossipee		

APPENDIX H

Qualified Soil Scientists



Rockingham County Conservation District

Post Office Box 1 - Front Street - Exeter, N.H. 03824 Telephone 772-4385

QUALIFIED SOIL SCIENTISTS

December 17, 1985

John A. Ferwerda  
MRB Box 65  
Bangor, Maine 04401  
207-945-3829

Hue Karreman  
Box 642  
Durham, NH 03824

Frank Vieira  
RFD#1, Guinea Road  
Stratham, NH 03885  
603-772-5724

David Marceau  
163 Pleasant Street  
Apt. 2E  
Concord, NH 03301

Robert A. Rutherford  
PO Box 62  
North Haverhill, NH 03774  
603-787-6067

Michael R. Cuomo  
Olde Berwick Management Corp.  
15 Sewall Road  
South Berwick, ME 03908  
207-384-2911

Kenneth Gardner  
PO Box 180  
Lizington, Maine 04049  
207-637-2260

Virginia McMullin  
John Lurgan W. Associates  
600 Greenland Road  
Portsmouth, NH 03801  
603-436-3557

Marc Gowdy  
15 Sewall Road  
South Berwick, Maine 03908  
207-384-2911

Marc Jacobs  
6 Oak Hill Lane  
Barrington, NH 03825  
603-868-2779

Timothy Ferwerda  
Thomas Moran, Inc.  
55 South River Road  
Bedford, NH 03102  
603-669-2882

Kenneth J. Faucher  
Parker Survey Associates, Inc.  
13 Hampton Road  
Exeter, NH 03833  
603-778-0528

Walter S. Polchlopek  
28 Fox Avenue  
Dracut, MA 01826  
617-453-5408

Lawrence E. Morse  
PO Box 173  
Newmarket, NH 03857  
603-659-6763